

VERSION 2  
 AMENDMENT Survey Sheet Added  
 BY SIGNATURE DATE 26/7/11  
 SURVEY CARRIED OUT UNDER REGULATION 26A  
 SPECIAL SURVEY AREA GUIDELINES  
 LIMITED IN DEPTH TO 60.96 METRES

HELD BY LANDGATE  
 IN DIGITAL FORM ONLY.  
 TYPE FREEHOLD  
 PURPOSE SUBDIVISION  
 PLAN OF LOTS 21, 22 AND 23

DISTRICT SWAN	FILE	SSA YES / NO
TOWNSITE		
LOCAL AUTHORITY SHIRE OF MUNDARING		
LOCALITY MOUNT HELENA		
FORMER TENURE ON	FIELD BOOK	
LOT 1 ON DP51847 C/T 2688 - 849	INDEX BG34 (2) 34.35	98652
SCALE: 1 : 500 at A3 ALL DISTANCE ARE IN METRES	0 10 20 30	
SURVEYOR'S CERTIFICATE - Reg 54 I, J. J. MACKAY hereby certify that this plan is accurate and is a correct representation of the survey, and / or (* delete if inapplicable ) (a) a correct and accurate representation of the survey(s) of the subject land, and (b) is in accordance with the relevant law in relation to which it is lodged. Licensed Surveyor Date		
LOGGED DATE 25-Nov-10 LOCAL COMPONENT B. Francis DOCKET 4892-2010/5 CERTIFIED CORRECTED U.S.C. 29-Nov-2010 F.R.C. ASSESSES No. 7931343 IN ORDER FOR DEALINGS		
TYPE OF VALIDATION FULL AUDIT LOCAL COMPONENT B. Francis DOCKET 4892-2010/5 CERTIFIED CORRECTED U.S.C. 29-Nov-2010 F.R.C. ASSESSES No. 7931343 IN ORDER FOR DEALINGS		
APPROVED BY WESTERN AUSTRALIAN PLANNING COMMISSION FILE 141994 DELEGATED UNDER SEC 16 OF THE P & D ACT 2005 DATE 18-Jul-2011		
DEPOSITED PLAN <b>67863</b> SHEET 1 OF 2 VERSION 2		


SUBJECT	PURPOSE	STATUTORY REFERENCE	ORIGIN	LAND BURDENED	BENEFIT TO	COMMENTS
						INTERESTS AND NOTIFICATIONS WILSON & MACKAY LICENSED SURVEYORS 116 COPLEY ROAD UPPER SWAN, W.A., 6069. PH - (08) 92964162 FAX - (08) 92964642

**HELD BY LANDGATE  
IN DIGITAL FORM ONLY.**

**SURVEY INFORMATION ONLY**  
FINAL SURVEY SHEET  
SURVEY CARRIED OUT UNDER REG 26A  
SPECIAL SURVEY AREA  
GUIDELINES

FINAL SURVEY SHEET  
FOR HEADING SEE SHEET 1  
FOR INTERESTS & NOTIFICATIONS SEE SHEET 1

SURVEY SHEET AUDITED  
DATE: 02/09/2011 MB  
DOCKET: 00526-2010/6

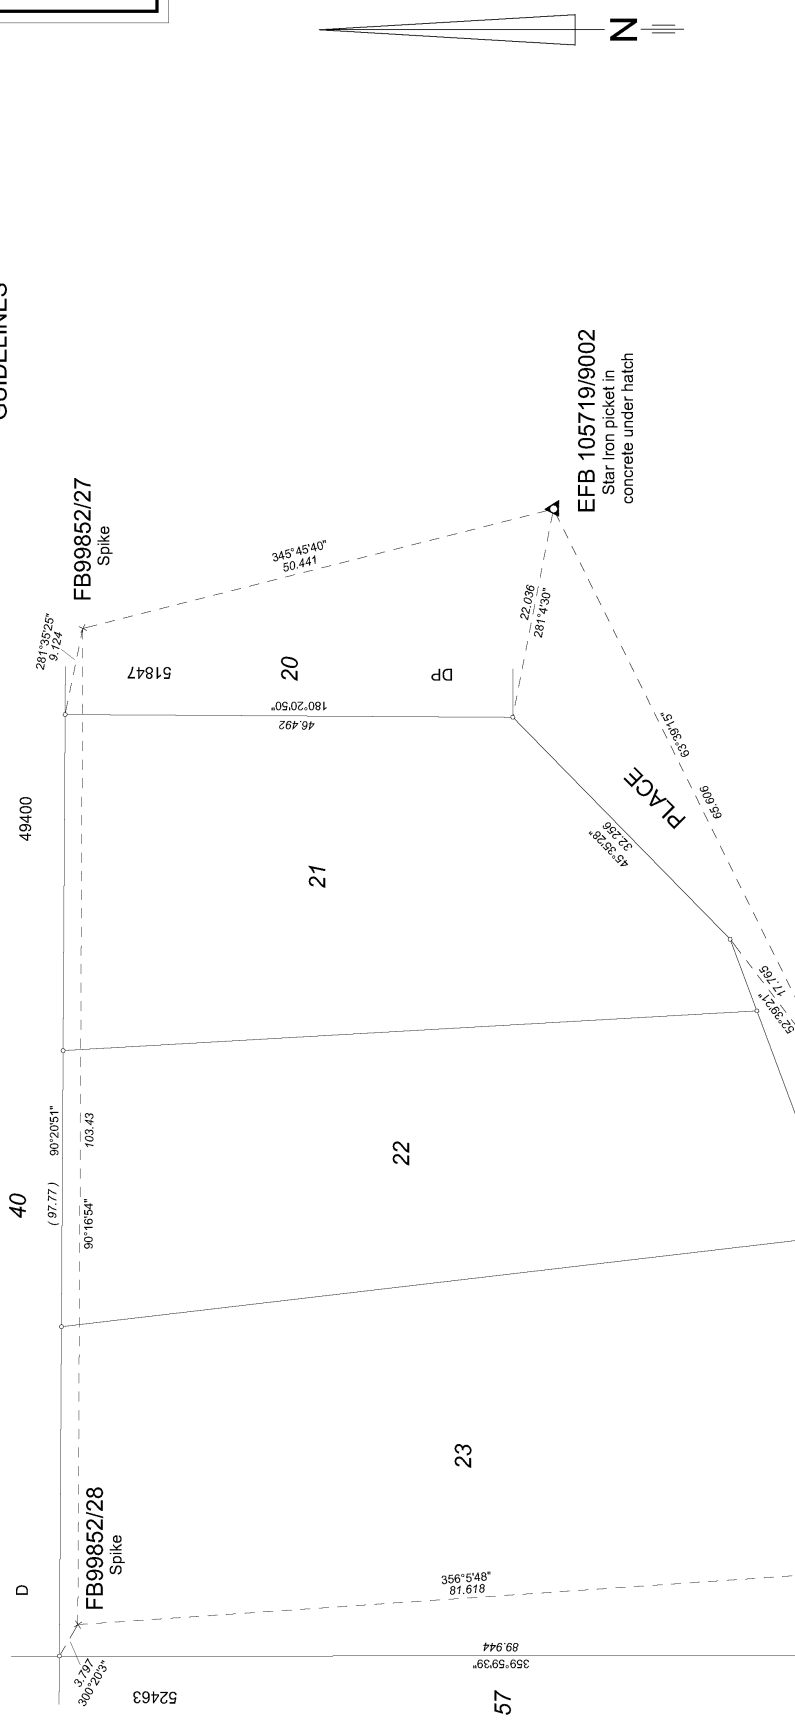

<p>SCALE: 1 : 500 at A3 ALL DISTANCE ARE IN METRES</p> <p>0 10 20</p>		<p>Landgate Western Australian Land Information Authority</p>	<p>DEPOSITED PLAN <b>67863</b></p>
<p>San Maskey 2011.07.22 12:48:00 Date</p> <p><i>[Signature]</i> Licensed Surveyor</p>	<p>WILSON &amp; MACKAY LICENSED SURVEYORS 116 COPLEY ROAD UPPER SWAN, W.A., 6069. PH - (08) 92964162 FAX - (08) 92964642</p>		

- o Denotes peg
- △ Denotes SH Nail & plate in wall or fence capping
- x Denotes spike
- △ Denotes Permanent Control Mark
- △ Denotes Permanent Survey Mark